


REV	DATE	DRAWN	DESCRIPTION	CHECK	APP 'D
REV A	26/6/15	CH	LAYOUT IN BEDROOM 1 AND IN ENSUITE AMENDED FOLLOWING COMMENTS		

REVISIONS




CLIENT	FM Ury Ltd.					
JOB	Ury Home Farm, Ury, Stonehaven					
DRAWING	House Type A+ Alternative Floor Plans - Plot 2					
STATUS	WARRANT					
Drawn	Checked	Approved	DATE May'15	JOB NO s/3957	DR NO --(--)--	REV A
<small>This drawing and its data are the copyright of Yeoman McAllister Architects and must not be used for any purpose other than that for which it is intended. Yeoman McAllister accepts no responsibility for any inaccuracy in printing of this drawing by any parties.</small>						
SCALE	1:100	SHEET SIZE	A3	Do not scale from this drawing		

 

EDINBURGH:-
Waterside Studios
64 Coltbridge Avenue
Edinburgh EH12 6AH
Tel 0131 346 1145
Fax 0131 346 1189
info@ym-architects.com

LONDON:-
Wimbledon
SW19
Tel 07825186637
info@ym-london.com

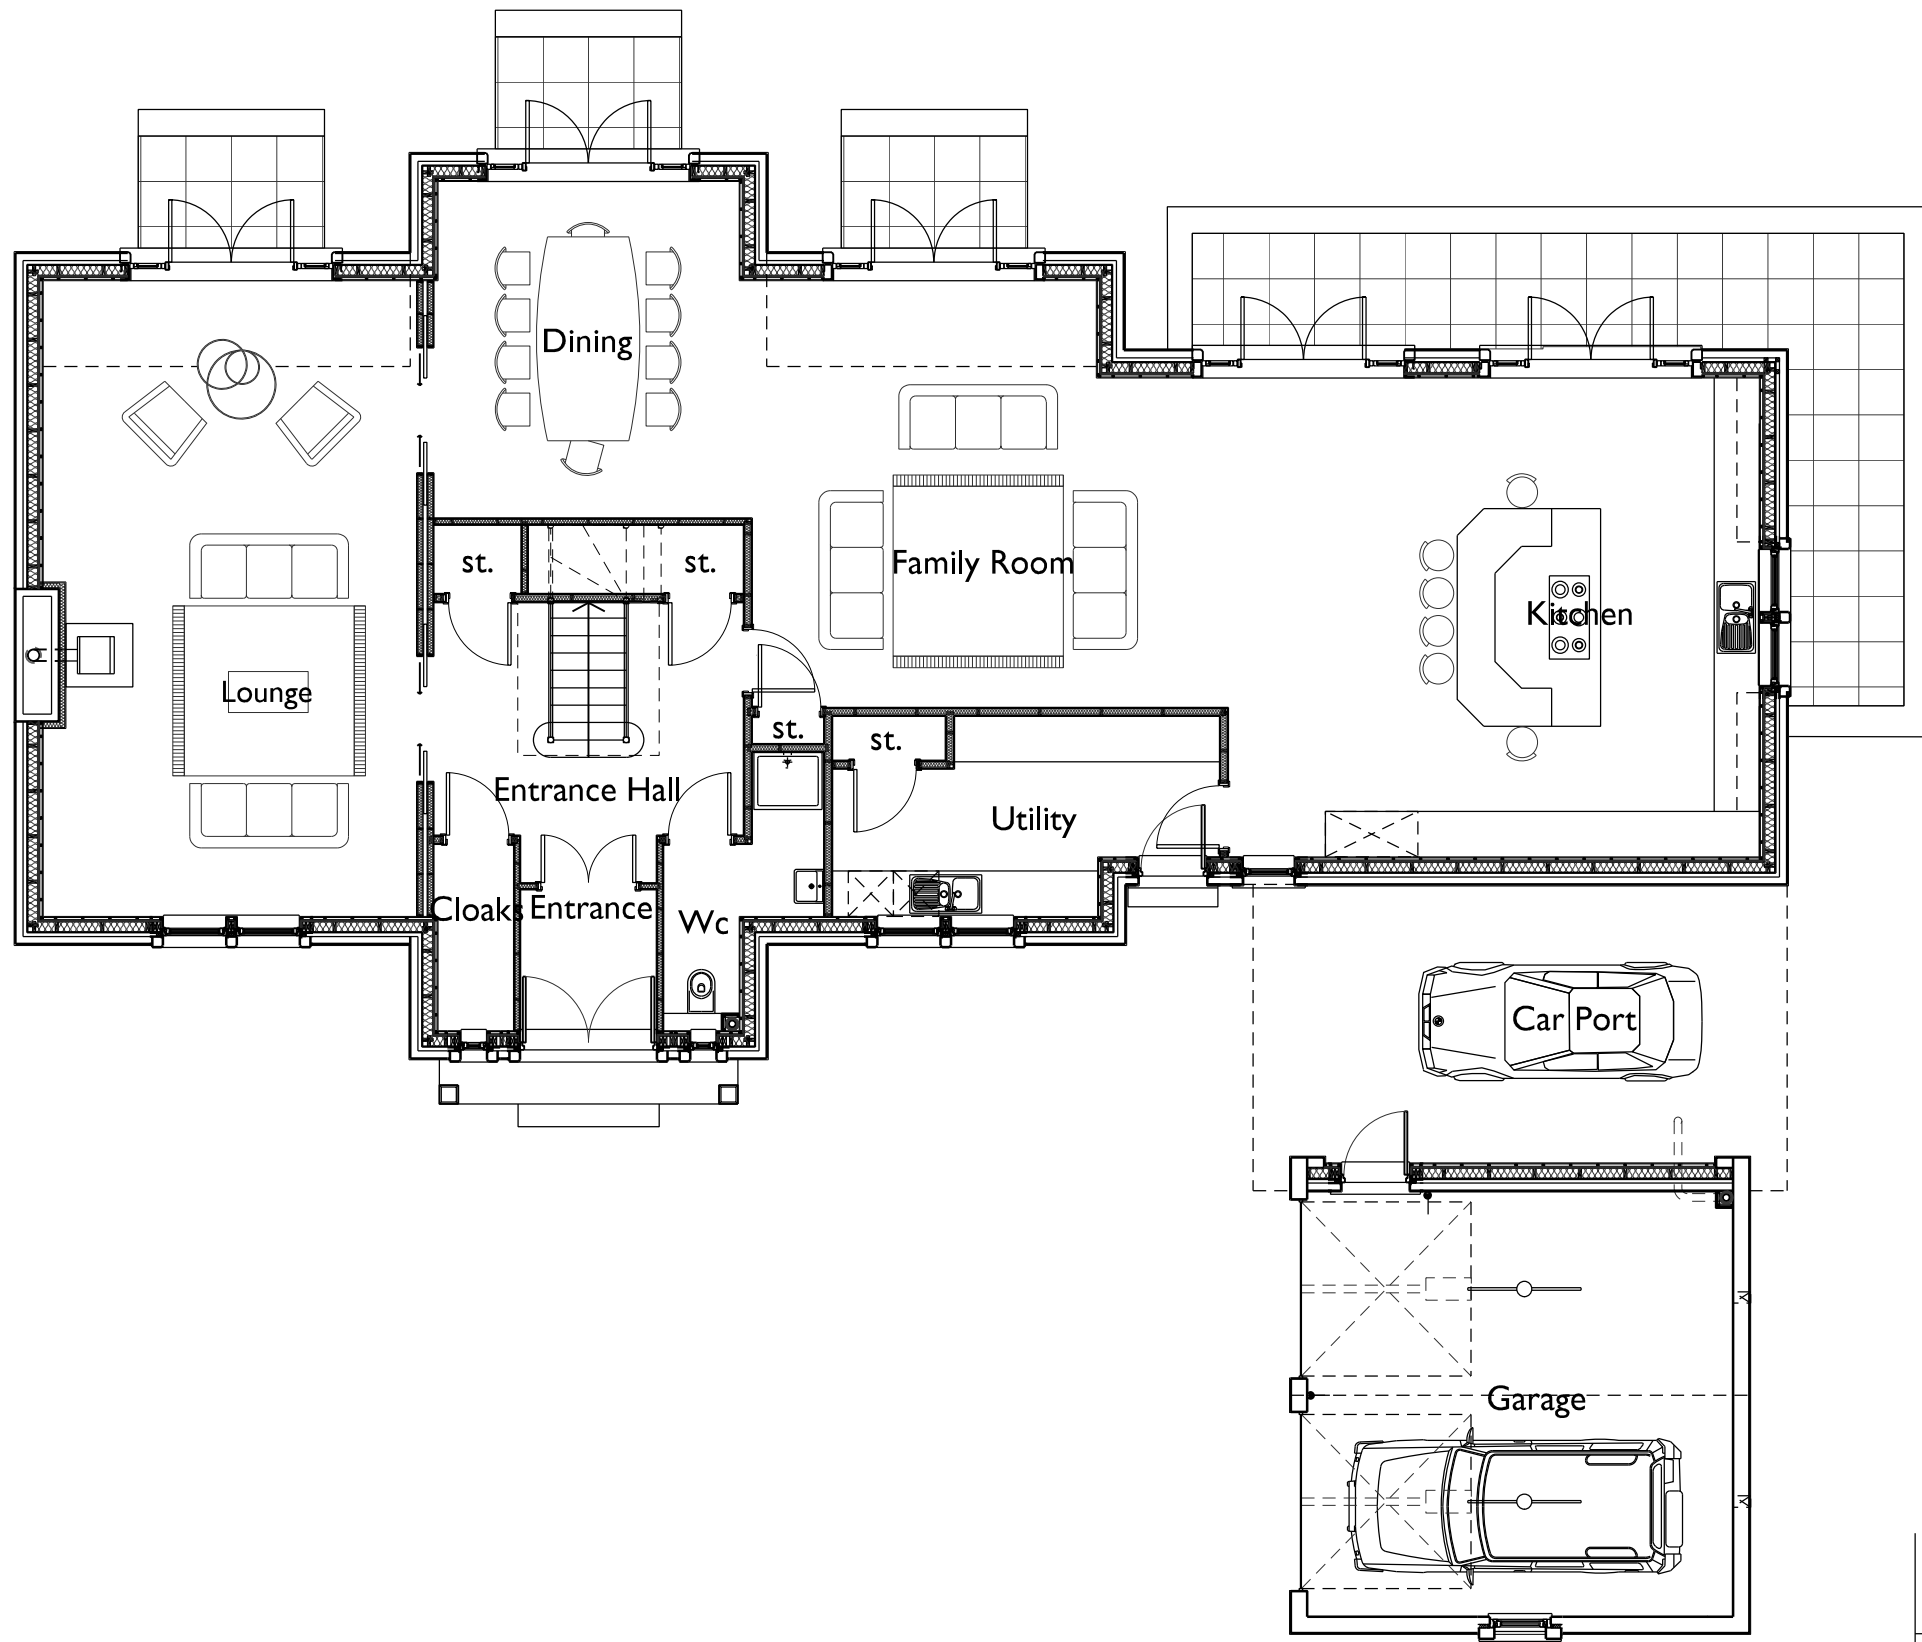

REV	DATE	DRAWN	DESCRIPTION	CHECK	APP'D

0 50 100

CLIENT	FM Ury Ltd.					
JOB	Ury Home Farm, Ury, Stoneheaven					
DRAWING	House Type A+ Alternative Floor Plans - Plot 2					
STATUS	WARRANT					
Drawn	Checked	Approved	DATE May'15	JOB NO s/3957	DR NO --(--)--	REV /

This drawing and its data are the copyright of Yeoman McAllister Architects and must not be used for any purpose other than that for which it is intended. Yeoman McAllister accepts no responsibility for any inaccuracy in printing of this drawing by any parties.

SCALE 1:100 SHEET SIZE A3
Do not scale from this drawing



EDINBURGH:-
Waterside Studios
64 Coltbridge Avenue
Edinburgh EH2 6AH
Tel 0131 346 1145
Fax 0131 346 1189
info@ym-architects.com

LONDON:-
Wimbledon
SW19
Tel 07825186637
info@ym-london.com